

NOTES:
General


- 1 All dimensions are given in millimetres and all levels in meters.
- 2 Do not scale work to figured dimensions. Contractor to check all dimensions. All errors and omissions to be reported to the Interior Architect.

Total office area:
62.0 m²

Shared facilities:

Kitchenette: 4.5 m²

Toilets: 12.4 m²

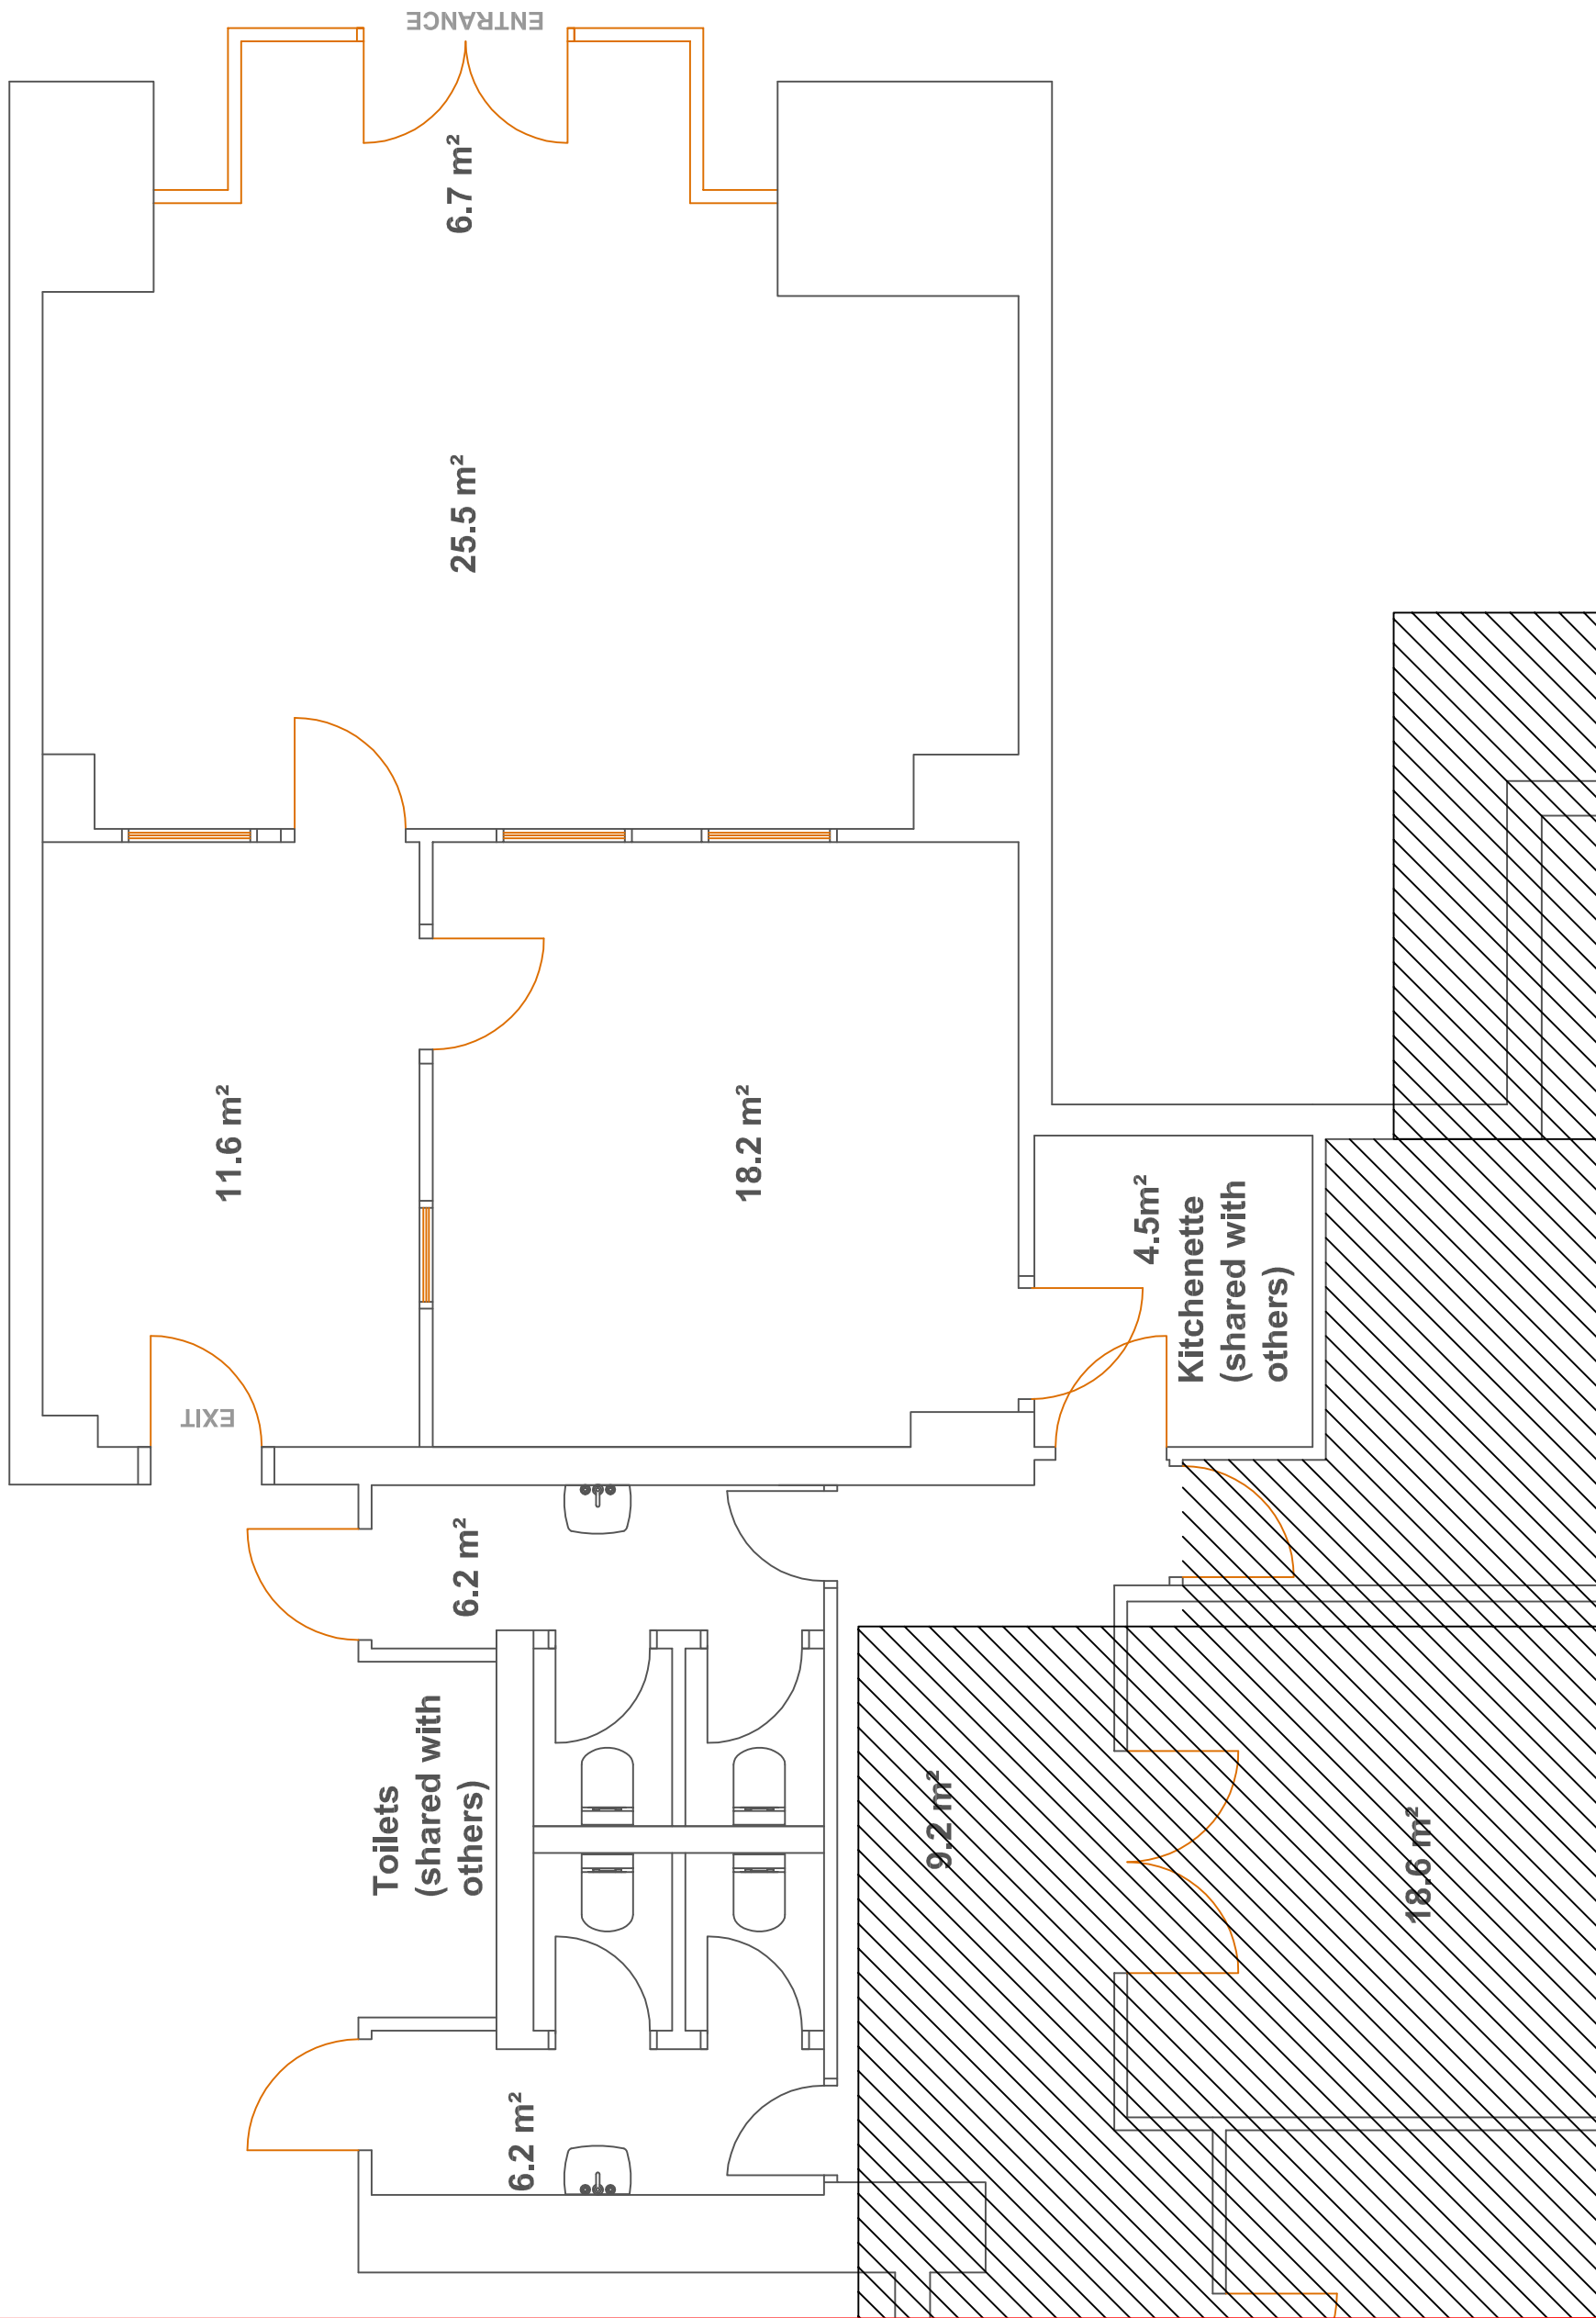

Approved

Revision Date:

Architects:

Clients:
Fiduciary Property Services Ltd

Project No.:
DA121-D-13

Drawing Title:
Piranha Design, Portland House,
Suite 6, Ground floor

Drawing No:
G01

DATE:
12 May 2013

SCALE:
1:50

DRAWN BY:
Anne Lundin

Interior Architect

Anne Lundin, MDD

1/5 Fish Town, Loom House
P.O. Box 951, Suite 6, PME 187
Gibraltar

Danish
ALTERIORS

TEL: +350 5434 2000

Email: anne.lundin@danish-alteriors.com